


FINAL TRACT MAP 34-14

SHEET 3 OF 6

Tract Map Vol 9 Page 54-B

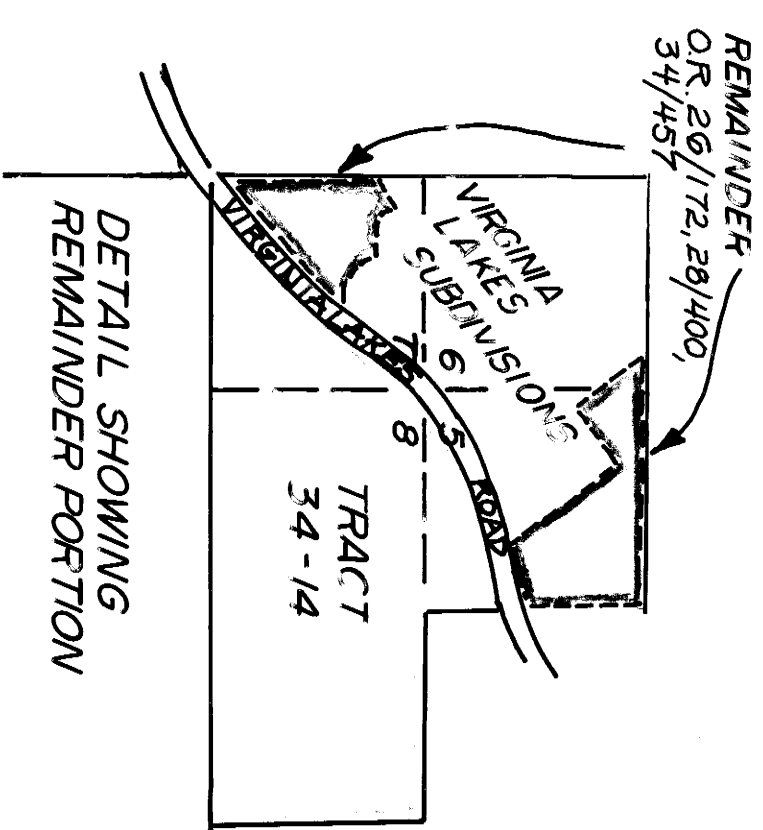

SET 5/8" REBAR & CAP MONUMENTS 2' AND 10' SOUTH ON 16TH LINE

SW 1/16 COR., SEC. 5
FOUND 1 1/2" I.D. X 48" IRON PIPE
NAILED TO SOUTHSIDE OF 30' DIA.
PINE TREE, S. SCRIBED "1/16" ON SE
CORNER. R. ACCEPTED BASED ON
FOLLOWING:

1. TESTIMONY OF ADJACENT OWNER - DAVID HUGGINS, LONG TIME AREA RESIDENT & PROPERTY OWNER
2. IT IS COMMON KNOWLEDGE THAT "CWF" WERE INITIALS OF SURVEYOR CHARLES W. FULTON AND THAT HE WAS RESPONSIBLE FOR THE SETTING OF NUMEROUS EARLY PROPERTY CORNERS IN THIS AREA.
3. OTHER ORIGINAL SEC. CORNERS IN THIS AREA WERE SEARCHED FOR AND NOT FOUND. THE POINT HARMONIZES WELL WITH OTHER FOUND CORNERS IN THIS SECTION AND APPEARS TO BE THE BEST POSSIBLE EVIDENCE FOR THE ESTABLISHMENT OF THE 1/16 COR.

SEE SHEETS 4, 5 & 6 FOR DETAILS OF VIRGINIA LAKES RD.

PORTION NE 1/4 SEC. 7

PORTION SW 1/4 SEC. 5

PORTION SW 1/4 SEC. 8

FOUND AXLE IN CONCRETE IN MOUNT WELL PER R. 31 OF FIELD BOOK DESCRIBED IN NOTE ON SHEET 3 OF 5

FOUND DISTURBED 2" PIPE NEARBY CORNER RESET BY PROPORTION

FOUND 2" I.D. PIPE 16" ABOVE MOUND OF STONE 2 1/2" DIA. X 1" HIGH. PIPE SCRIBED "1/4" ON NORTH "5" ON SOUTH "8" ON WEST "CWF" ON EAST

FOUND 2" I.D. PIPE & WOOD PLUG 19" ABOVE GROUND IN SMALL ROCK MOUND. OLD SCRIBED STAKE WIRED TO PIPE. PIPE SCRIBED "54 MDM" ON EAST "55 T2N" ON NORTH "58 R25 E" ON SOUTHWEST "59" ON WEST PER R2


NE 1/16 COR. SEC. 7
FOUND IRON ROD IN CONCRETE PER R. 37 OF FIELD BOOK DESCRIBED IN NOTE ON SHEET NO. 4 OF 6

1/16 COR. FOUND DISTURBED 2" IRON PIPE NEARBY RESET BY PROPORTION WITH CAP RCE 30029

SECTION 8

- LEGEND:
- ◆ FOUND COR AS DESCRIBED
 - SET 5/8" REBAR AND CAP RCE 30029
 - (R1) - ORIGINAL U.S. SURVEYOR GENERAL'S PLAT OCT. 1, 1880
 - (R2) - M.B. 5/R. 125
 - └ CORNER NOT FOUND OR SET LOCATION CALCULATED BY SINGLE PROPORTION

BASIS OF BEARING - WEST LINE NW 1/4 SEC. 8 - NORTH PER (R1)

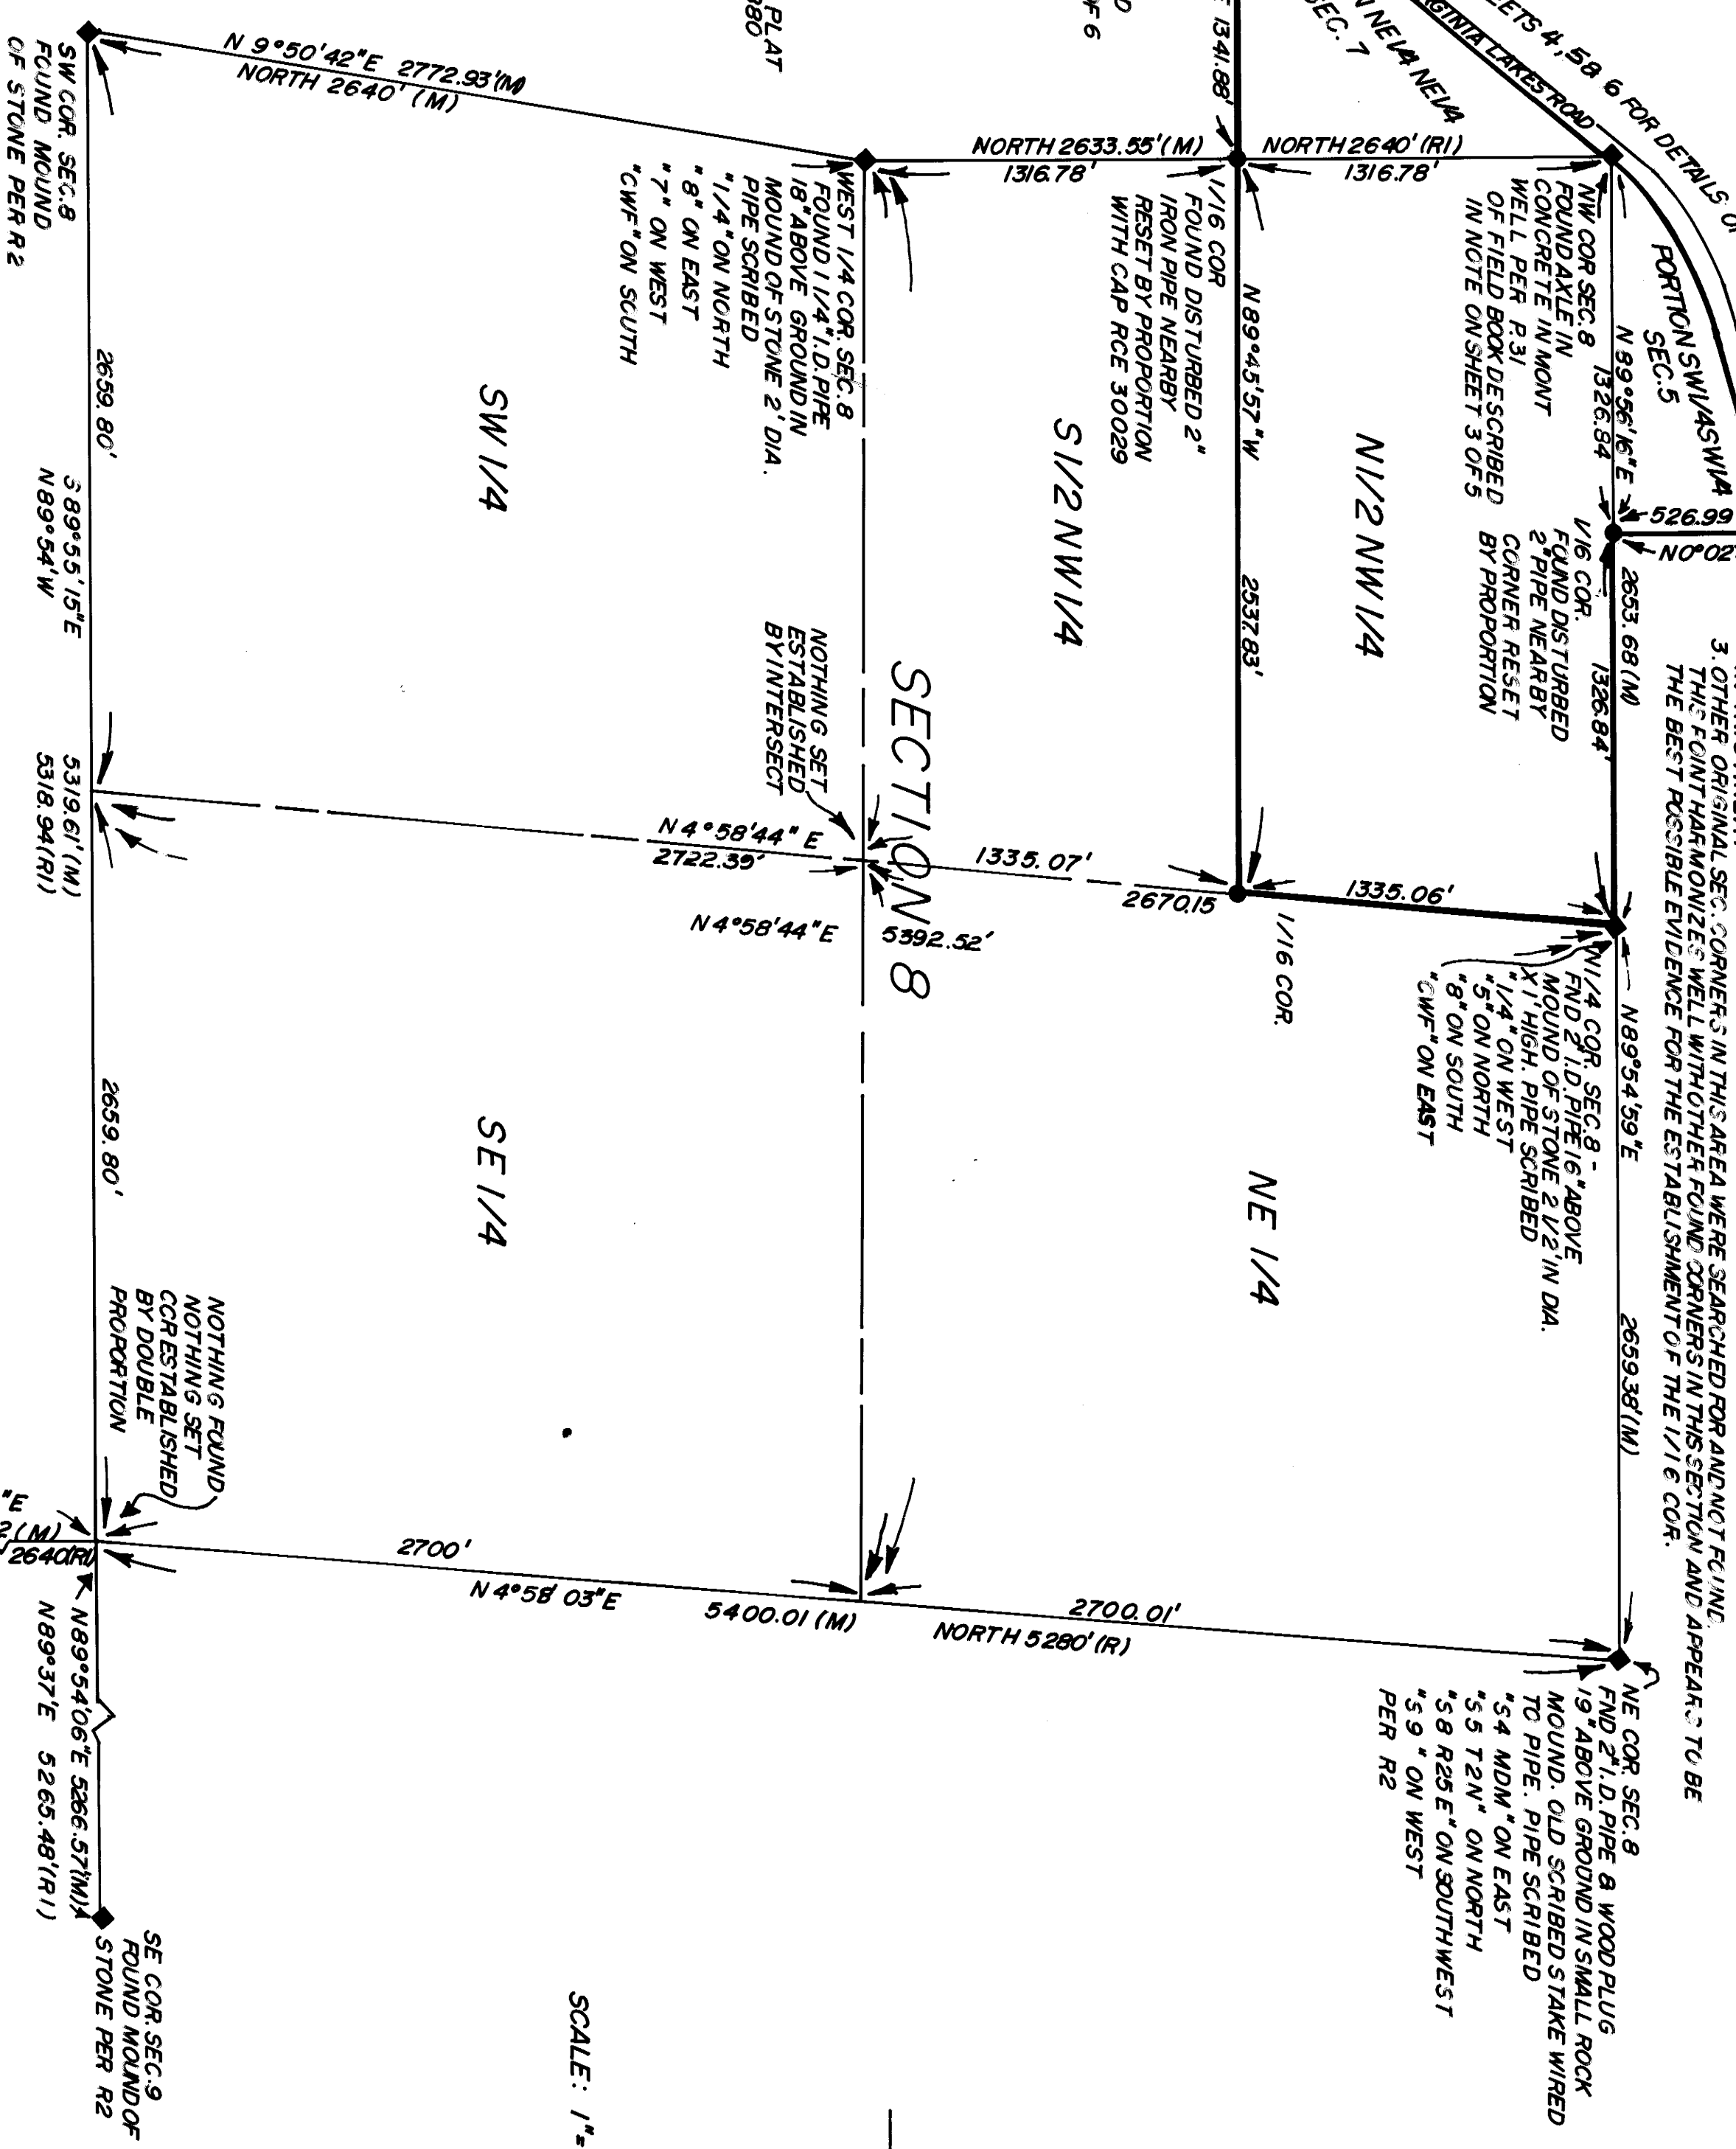

SCALE: 1"=500'

E 1/4 COR. SEC. 17 FOUND 4 X 4 POST BROKEN AT GROUND LEVEL. BASE OF POST IN PLACE. TOP OF POST HAS NAIL & TAG RCE 7211 & BRASS PLATE. "S.C.E. CO. PROP. COR." FOUND BRASS CAP R.P. 5' SOUTH AND 5' WEST PER R2.